



SPACE ROOM NUMBERS  
 (10, 124)

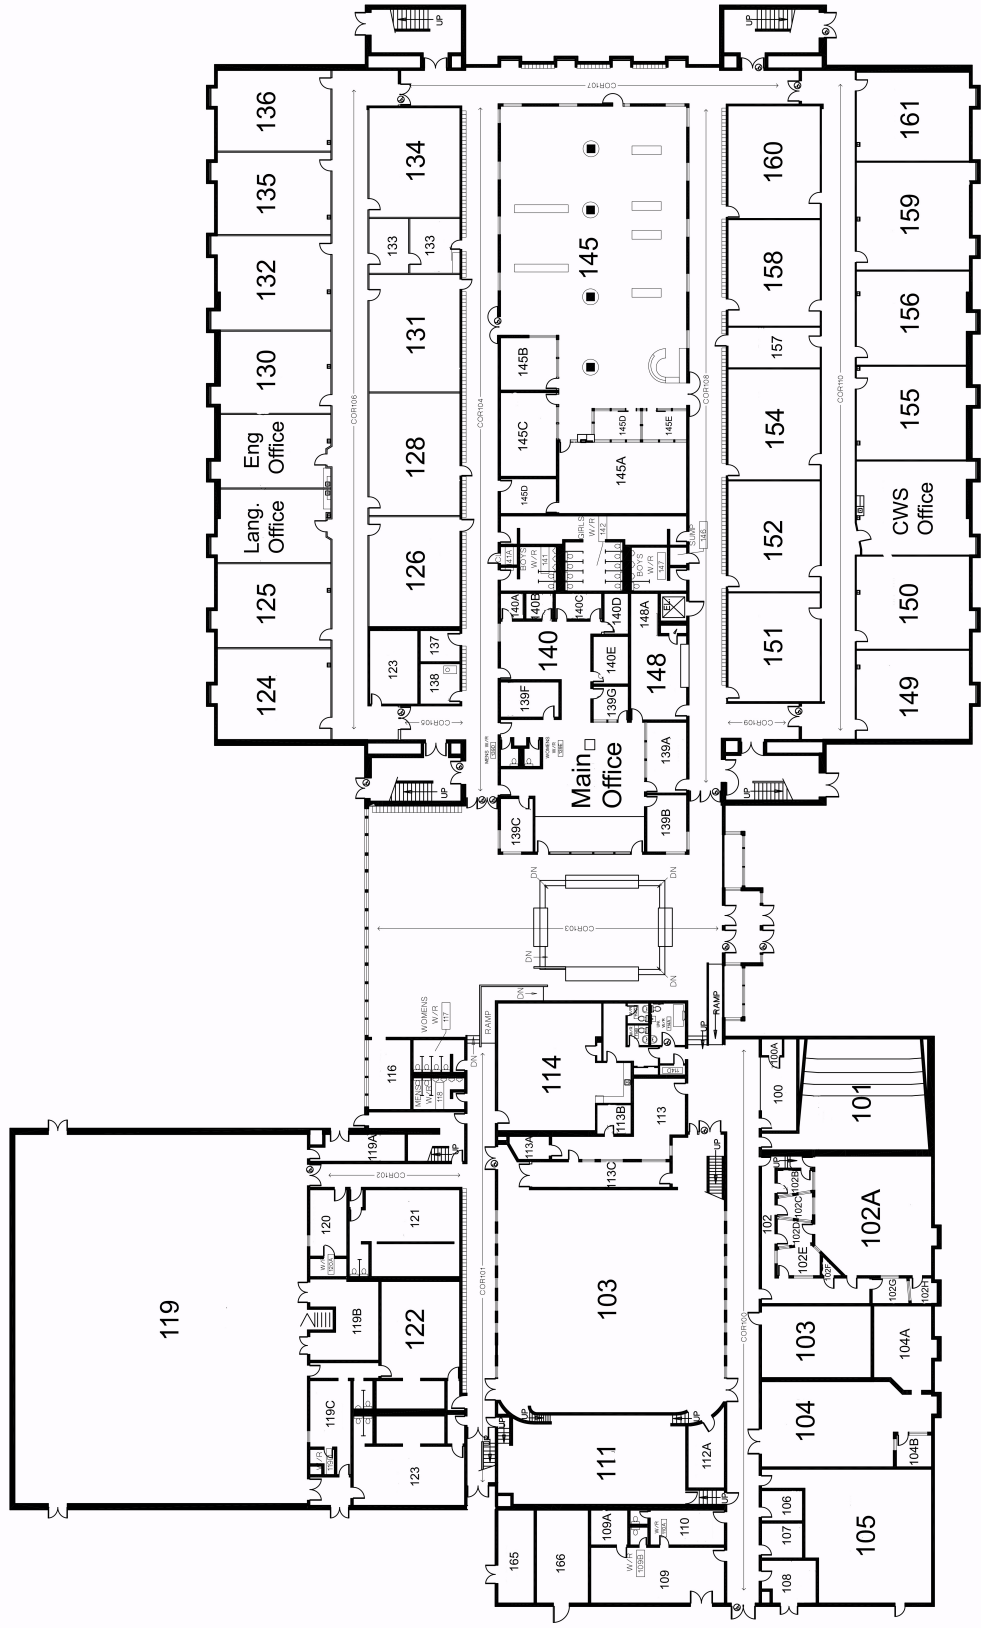

FIRST FLOOR PLAN


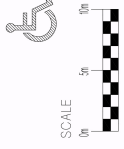


NO.	REVISION	DATE
01	PLAN UPDATED	07/27/17
02	PLAN UPDATED	10/22/17
03	FIRE PLAN UPDATED	14/02/20
04	NEW ROOM NUMBERS	13/08/20
05	PLAN UPDATED	13/02/17
06	PLAN UPDATED	11/02/20
07	PLAN UPDATED	07/05/20
08	PLAN UPDATED	07/05/23
09	FIRE PLAN	08/08/21
10	REVISION	

SCALE: 1/8" = 1'-0"  
 DRAWING TITLE: GROUND FLOOR PLAN

BUILDING AREA: 11,719 sq. ft.  
 DRAWING NO.: A1 of A2  
 DRAWN BY: S. SEBASTIAN / M.A.  
 CHECKED BY:  
 DATE: 1999 SCALE: 1/2" = 1'-0"

ROOM NUMBERS 238-244  
 RESERVED FOR FUTURE USE

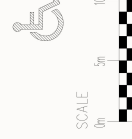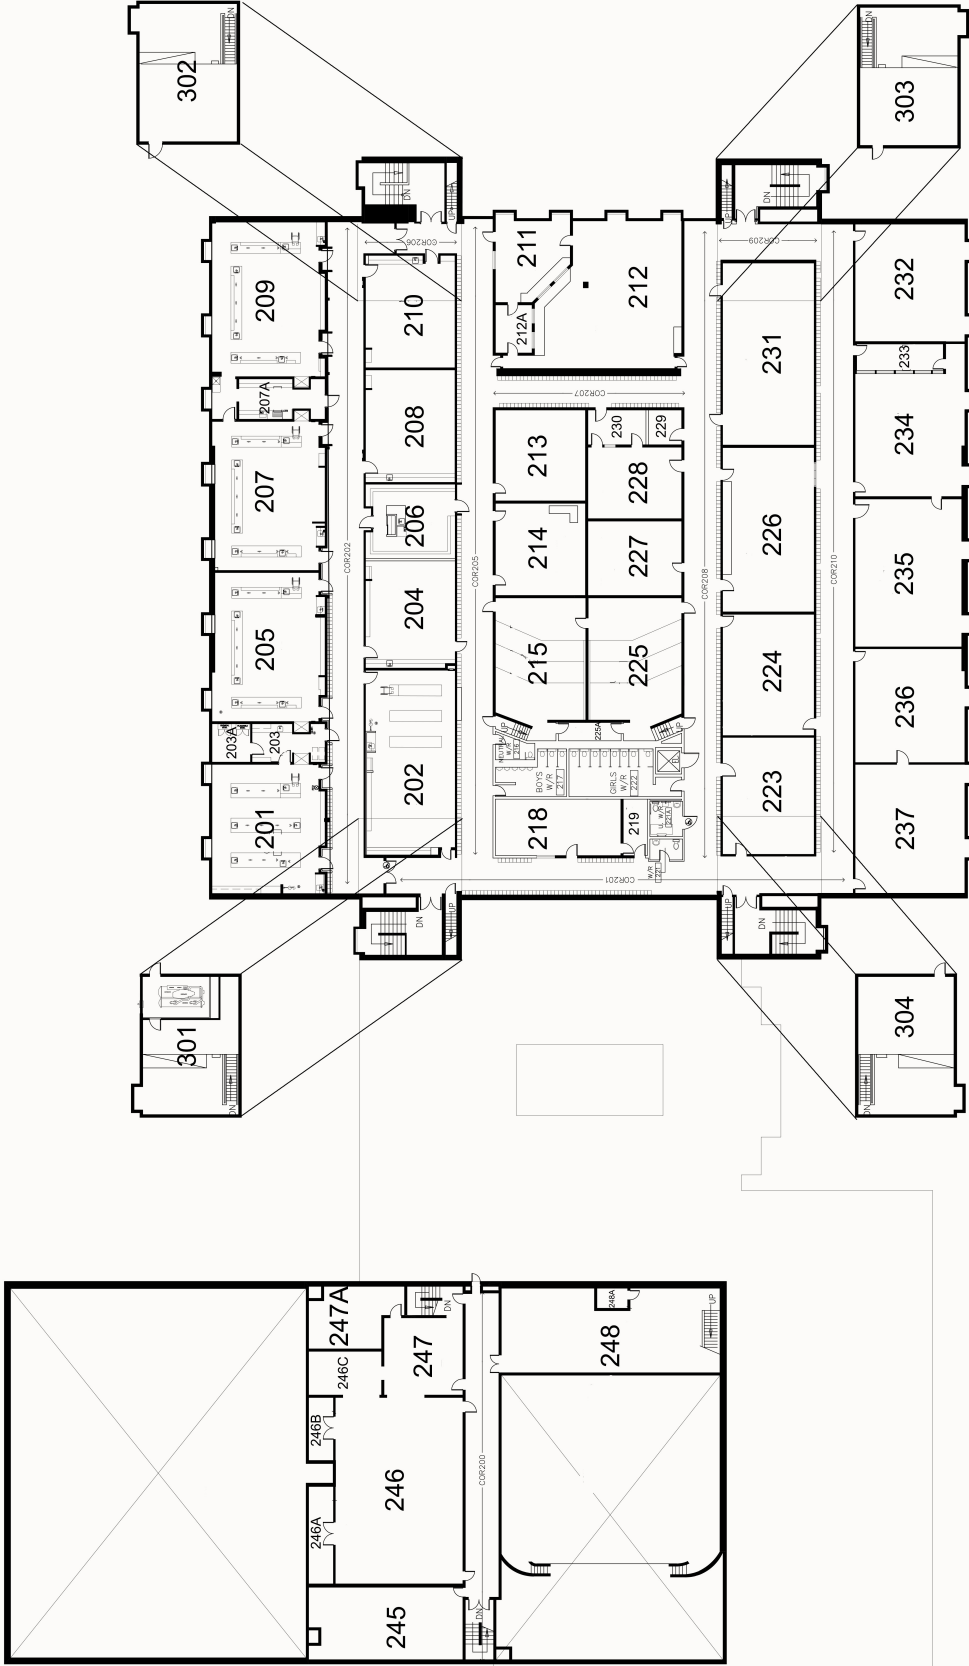

SECOND FLOOR PLAN

NO.	REVISION	DATE
09	PLAN UPDATED	08/20/22
08	PLAN UPDATED	16/12/21
07	NEW ROOM NUMBERS	13/09/20
06	PLAN UPDATED	13/02/21
05	PLAN UPDATED	11/03/20
04	LAN UPDATED	07/05/20
03	LAN UPDATED	07/05/23
02	PLAN UPDATED	07/02/23
01	FREE PLAN	00/09/21

PROJECT: COLONIE BY S.S. COLONIE  
 11719 RIVERVIEW AVENUE, SUITE 100  
 MISSISSAUGA, ONTARIO, L4S 1E3  
 TEL: 905-566-8911 FAX: 905-271-0600

ISSUED BY: A2 OF A2  
 DRAWN BY: A. SEABROOK / M.A.  
 BUILDING AREA: 11719 sq. ft.  
 FINISHED AREA: 126,142 sq. ft.  
 DATE: 1999 SCALE: 1:200